




Existing Basement Floor Plan

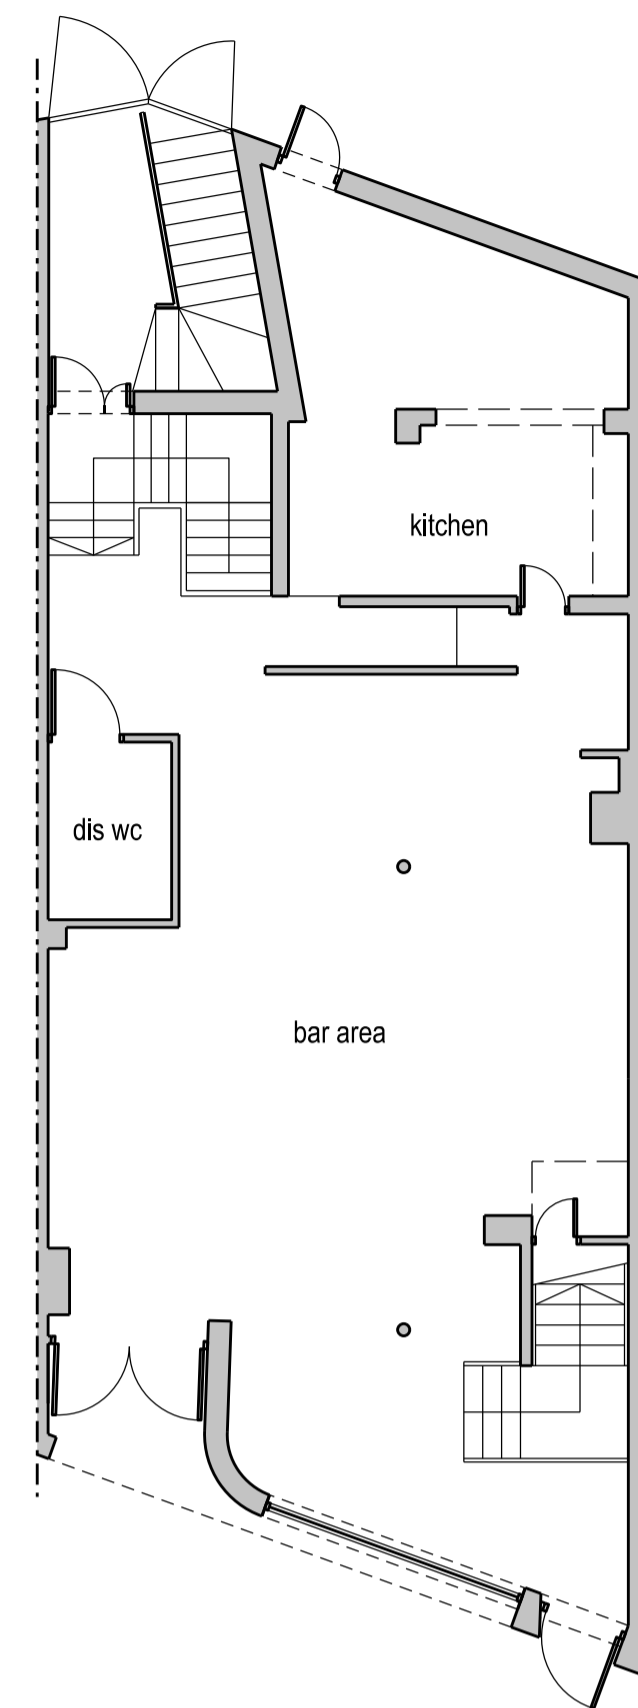


Existing Ground Floor Plan

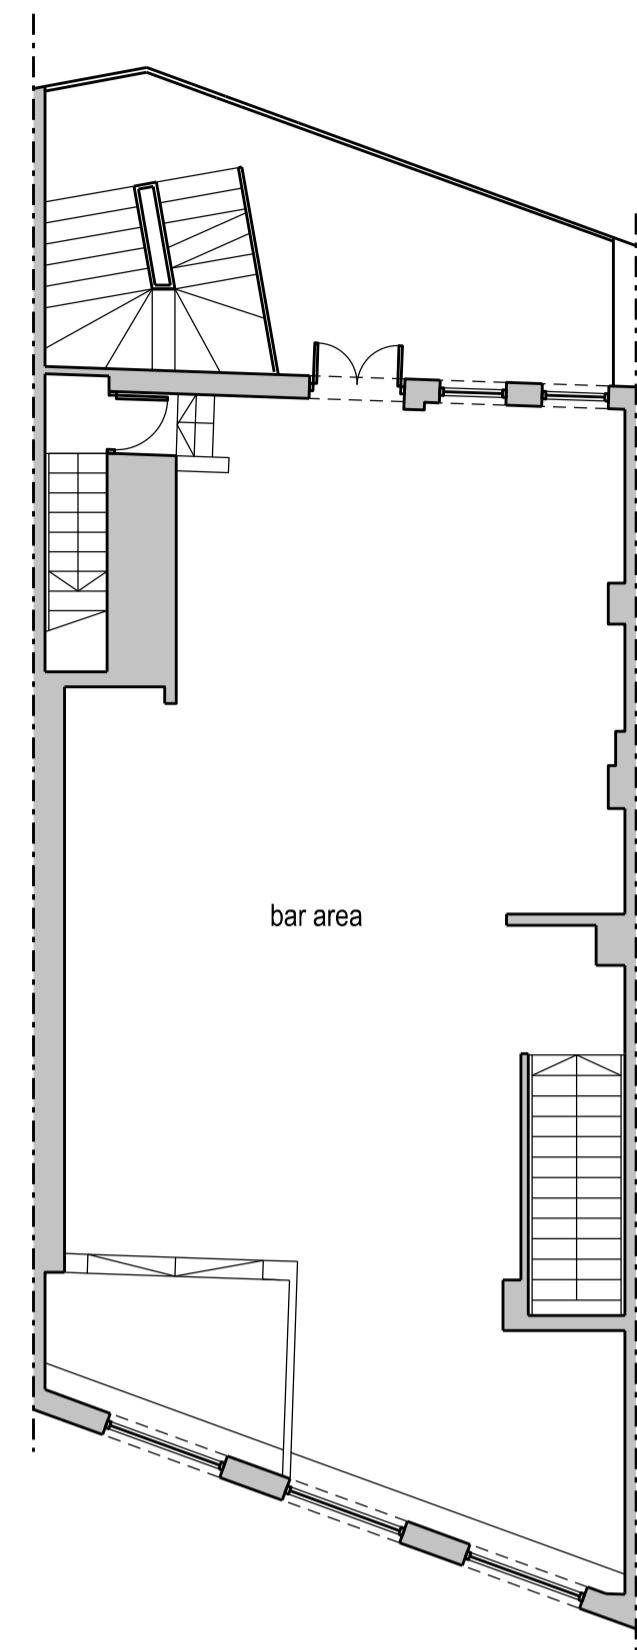


Existing First Floor Plan

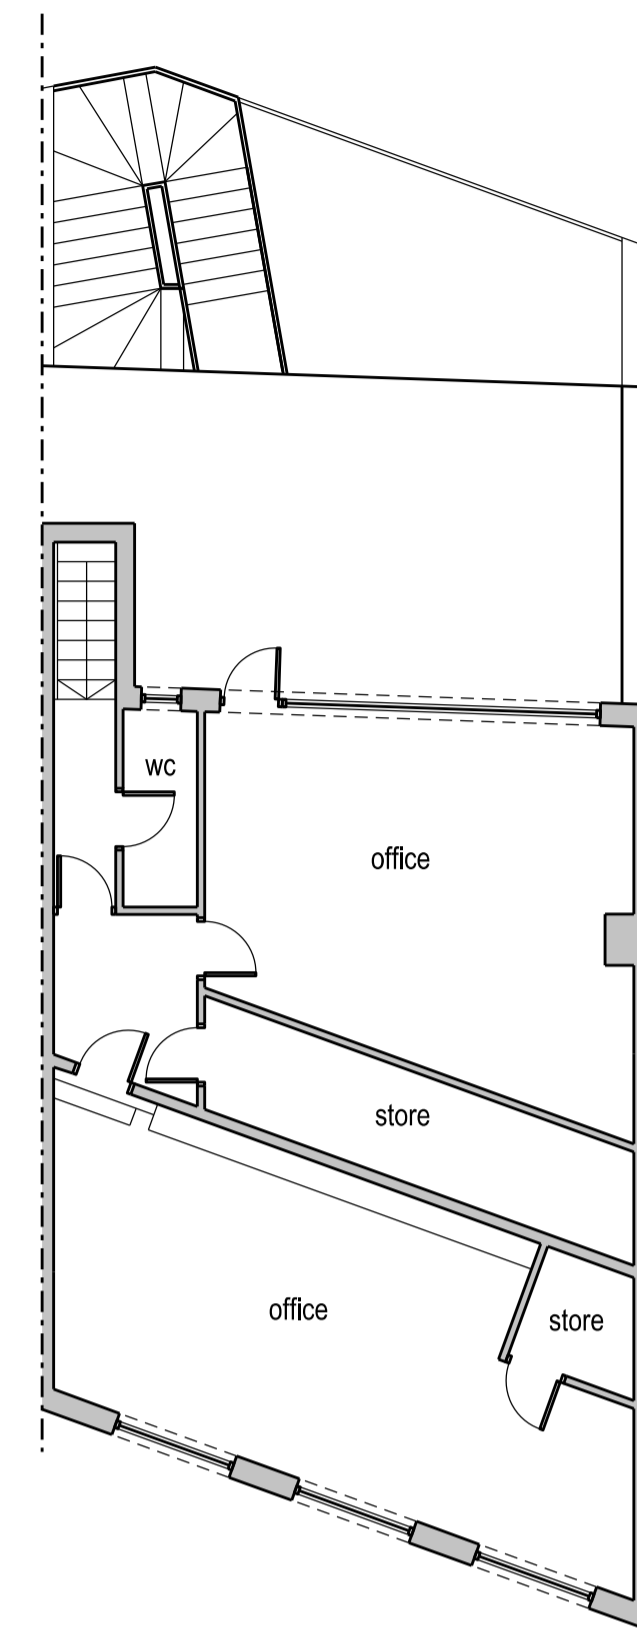


Existing Second Floor Plan

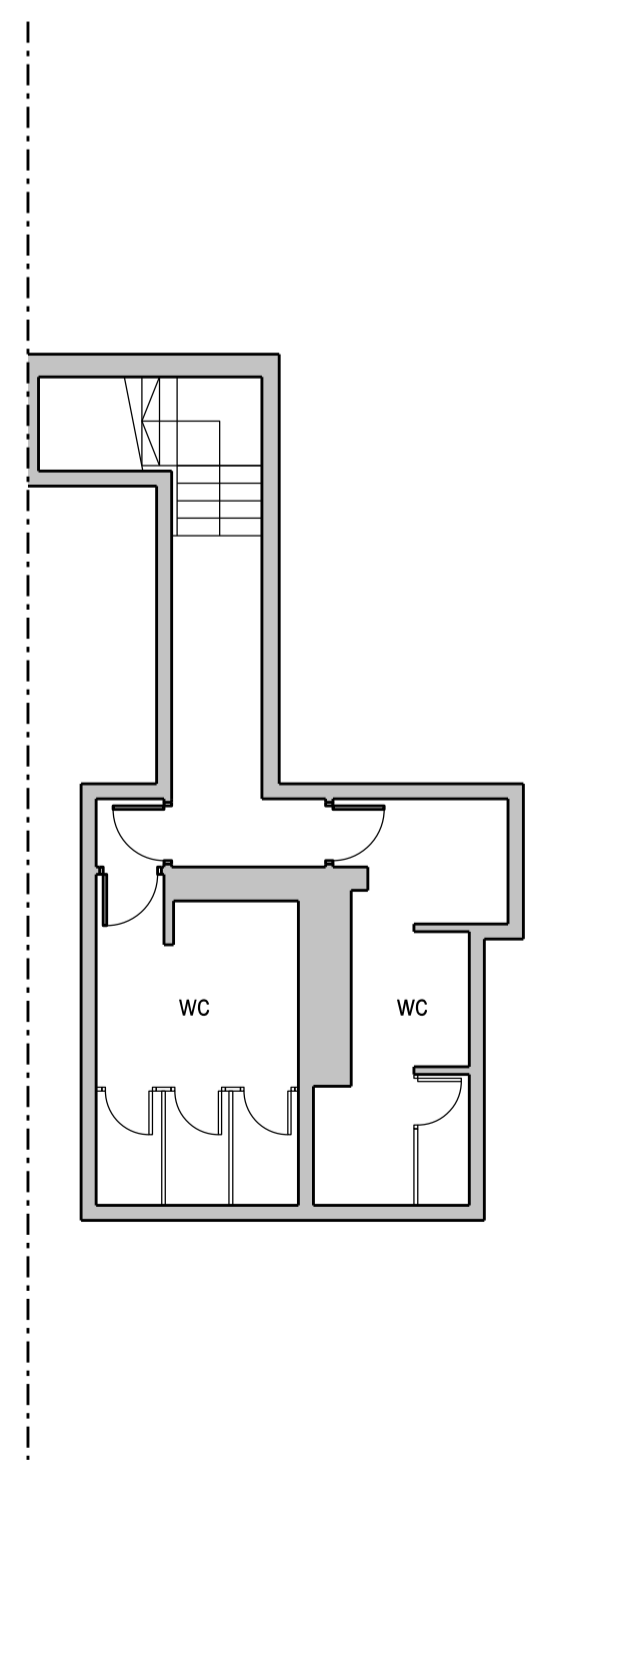


Proposed Basement Floor Plan

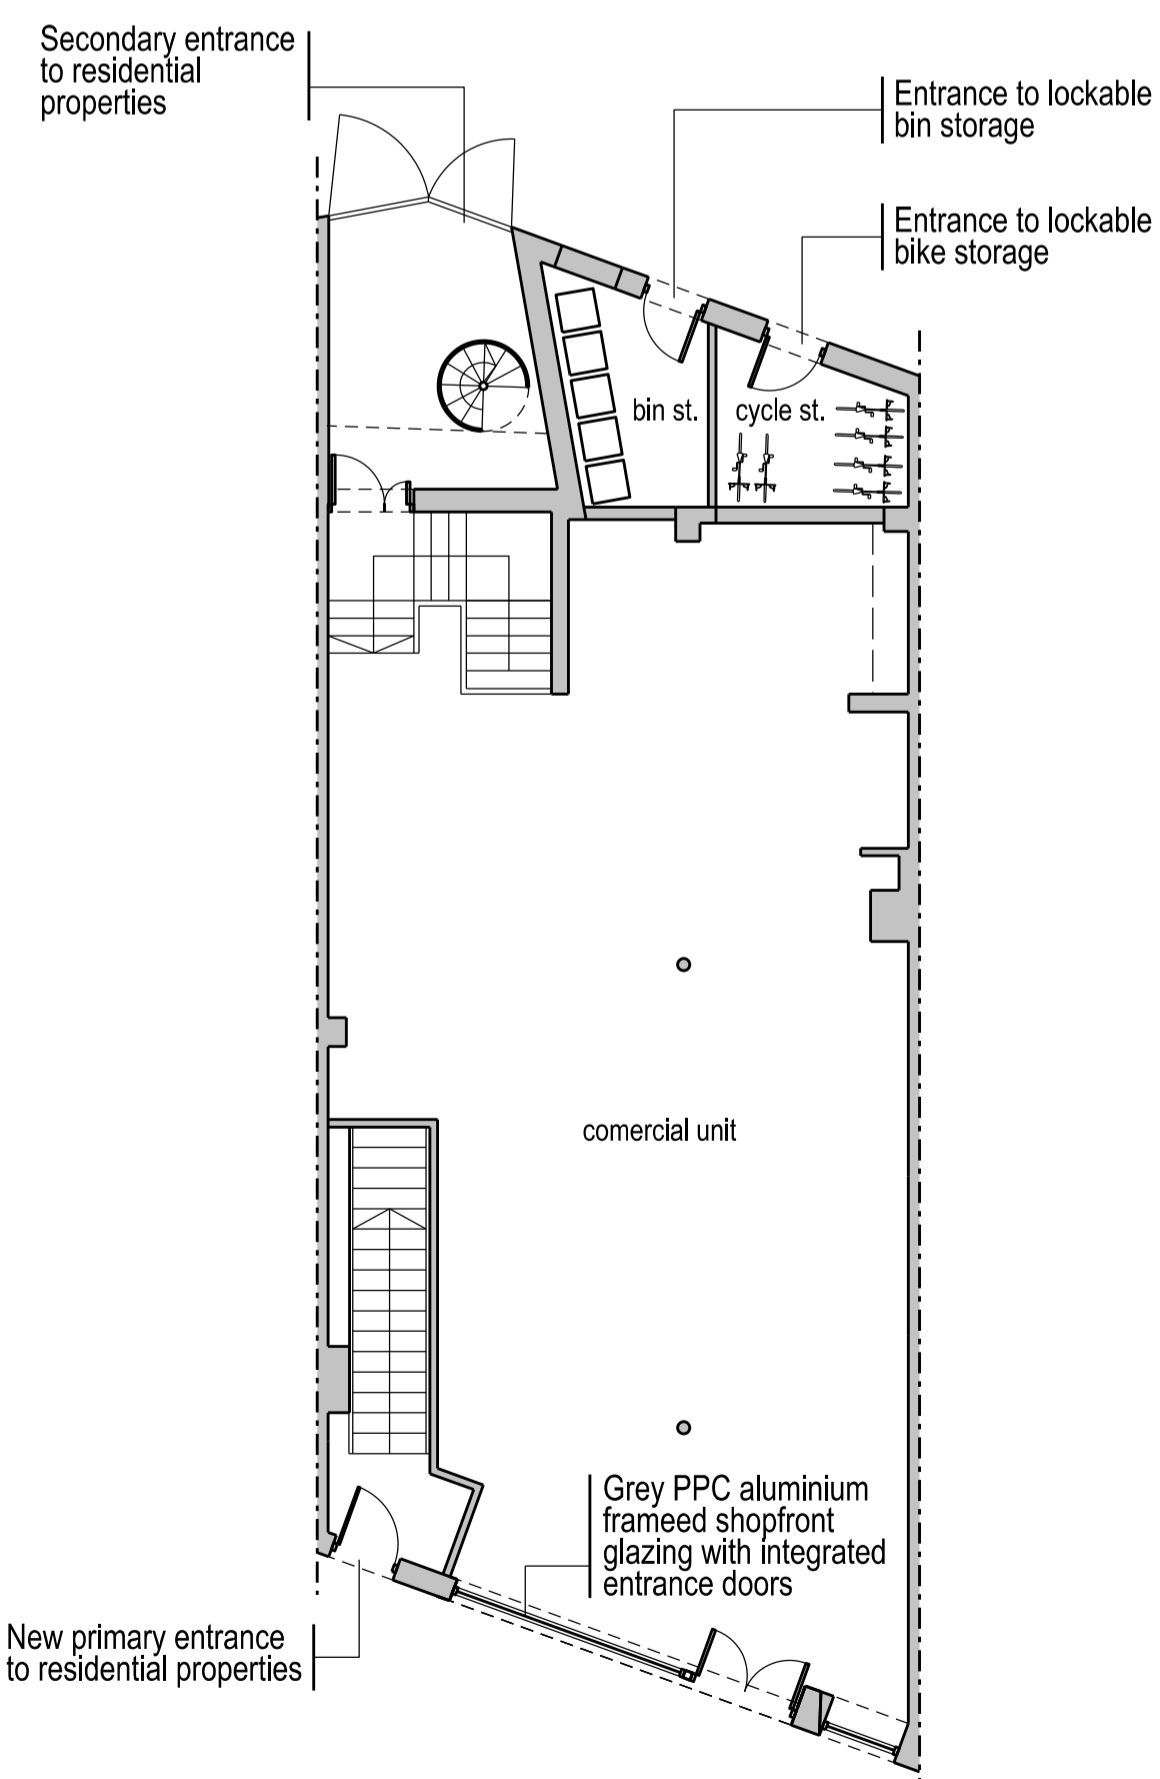

Proposed Ground Floor Plan

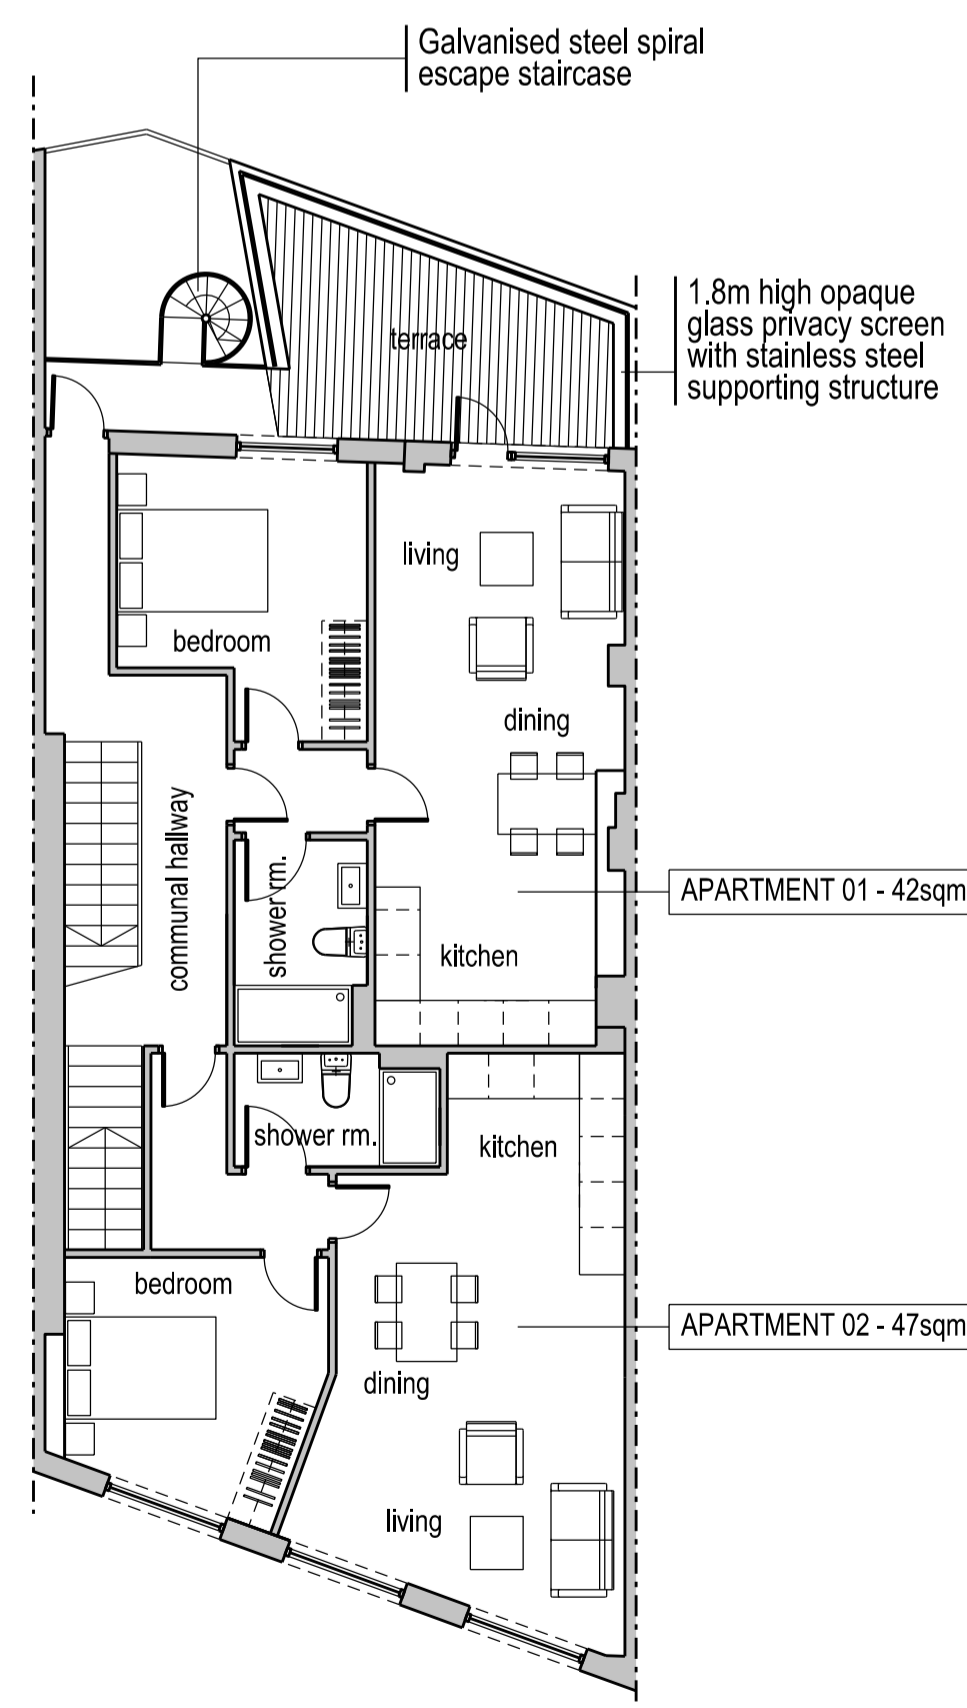

Proposed First Floor Plan

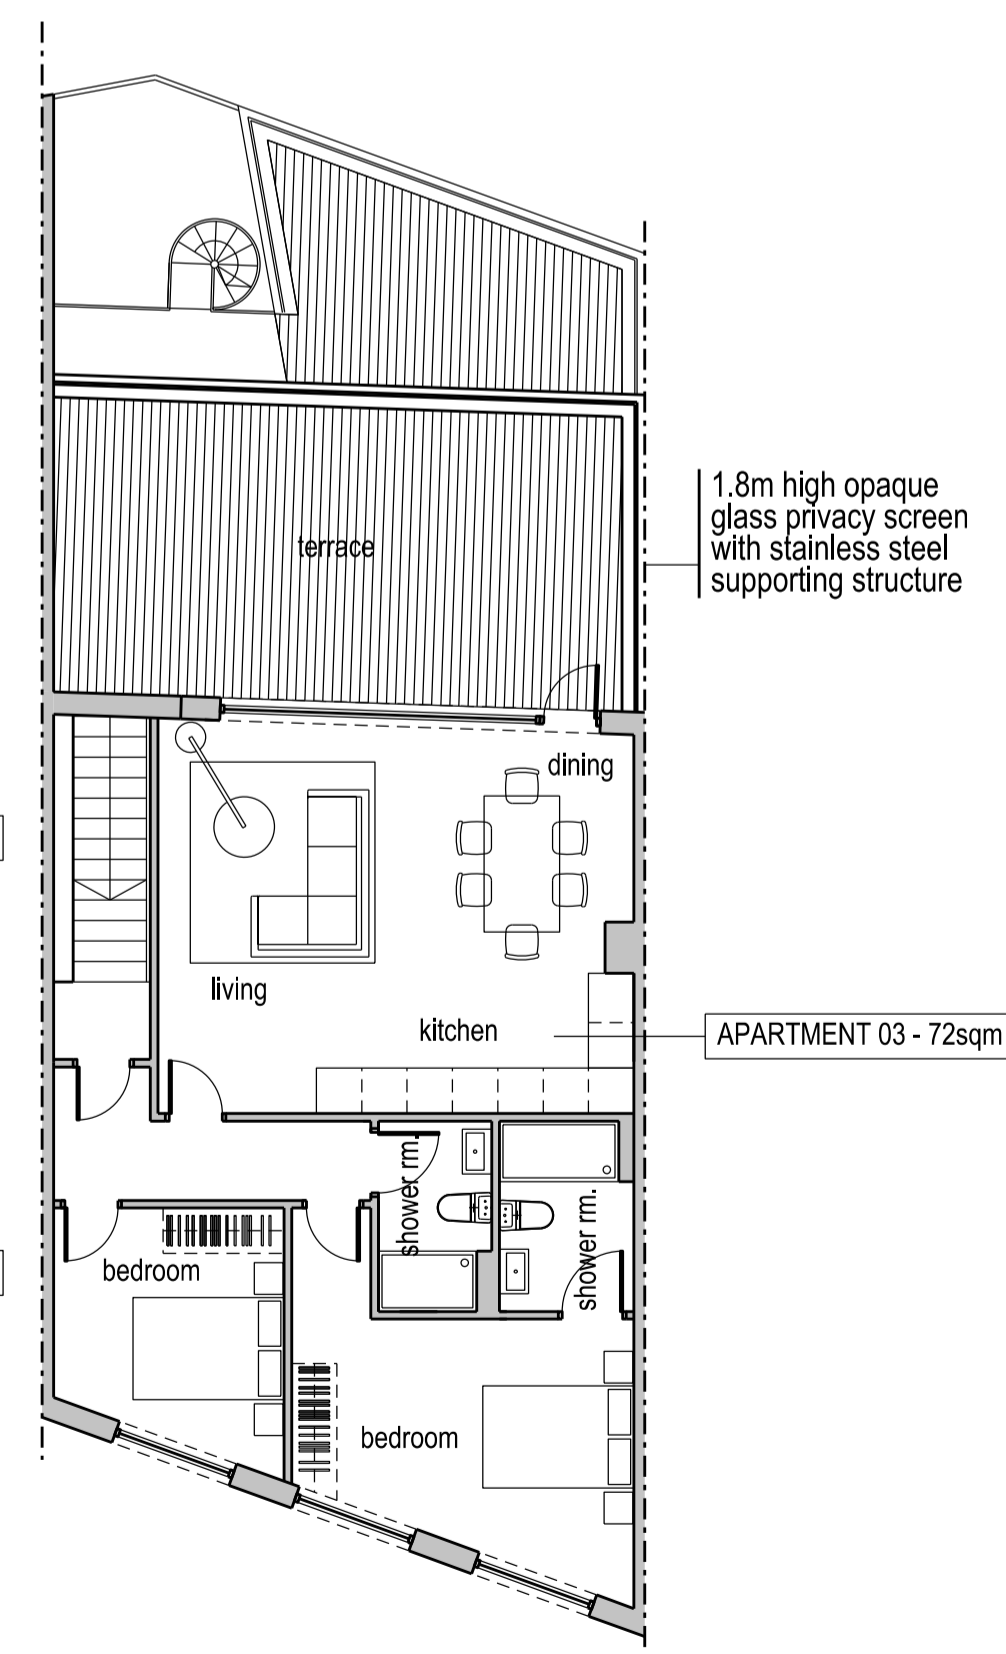

Proposed Second Floor Plan

Do not scale this drawing
All given dimensions are in millimetres
Contractors must check all dimensions from site
This drawing is copyright and is for use on this site only

No	Revision	Date

Project
**16 Grove Street
Wilmslow**

Title
**Existing and Proposed
Floor Plans**

Project	Drawing	Scale @A1	Rev.
2009	003	1/100	

Drawing Status
PLANNING

