


revision notes:

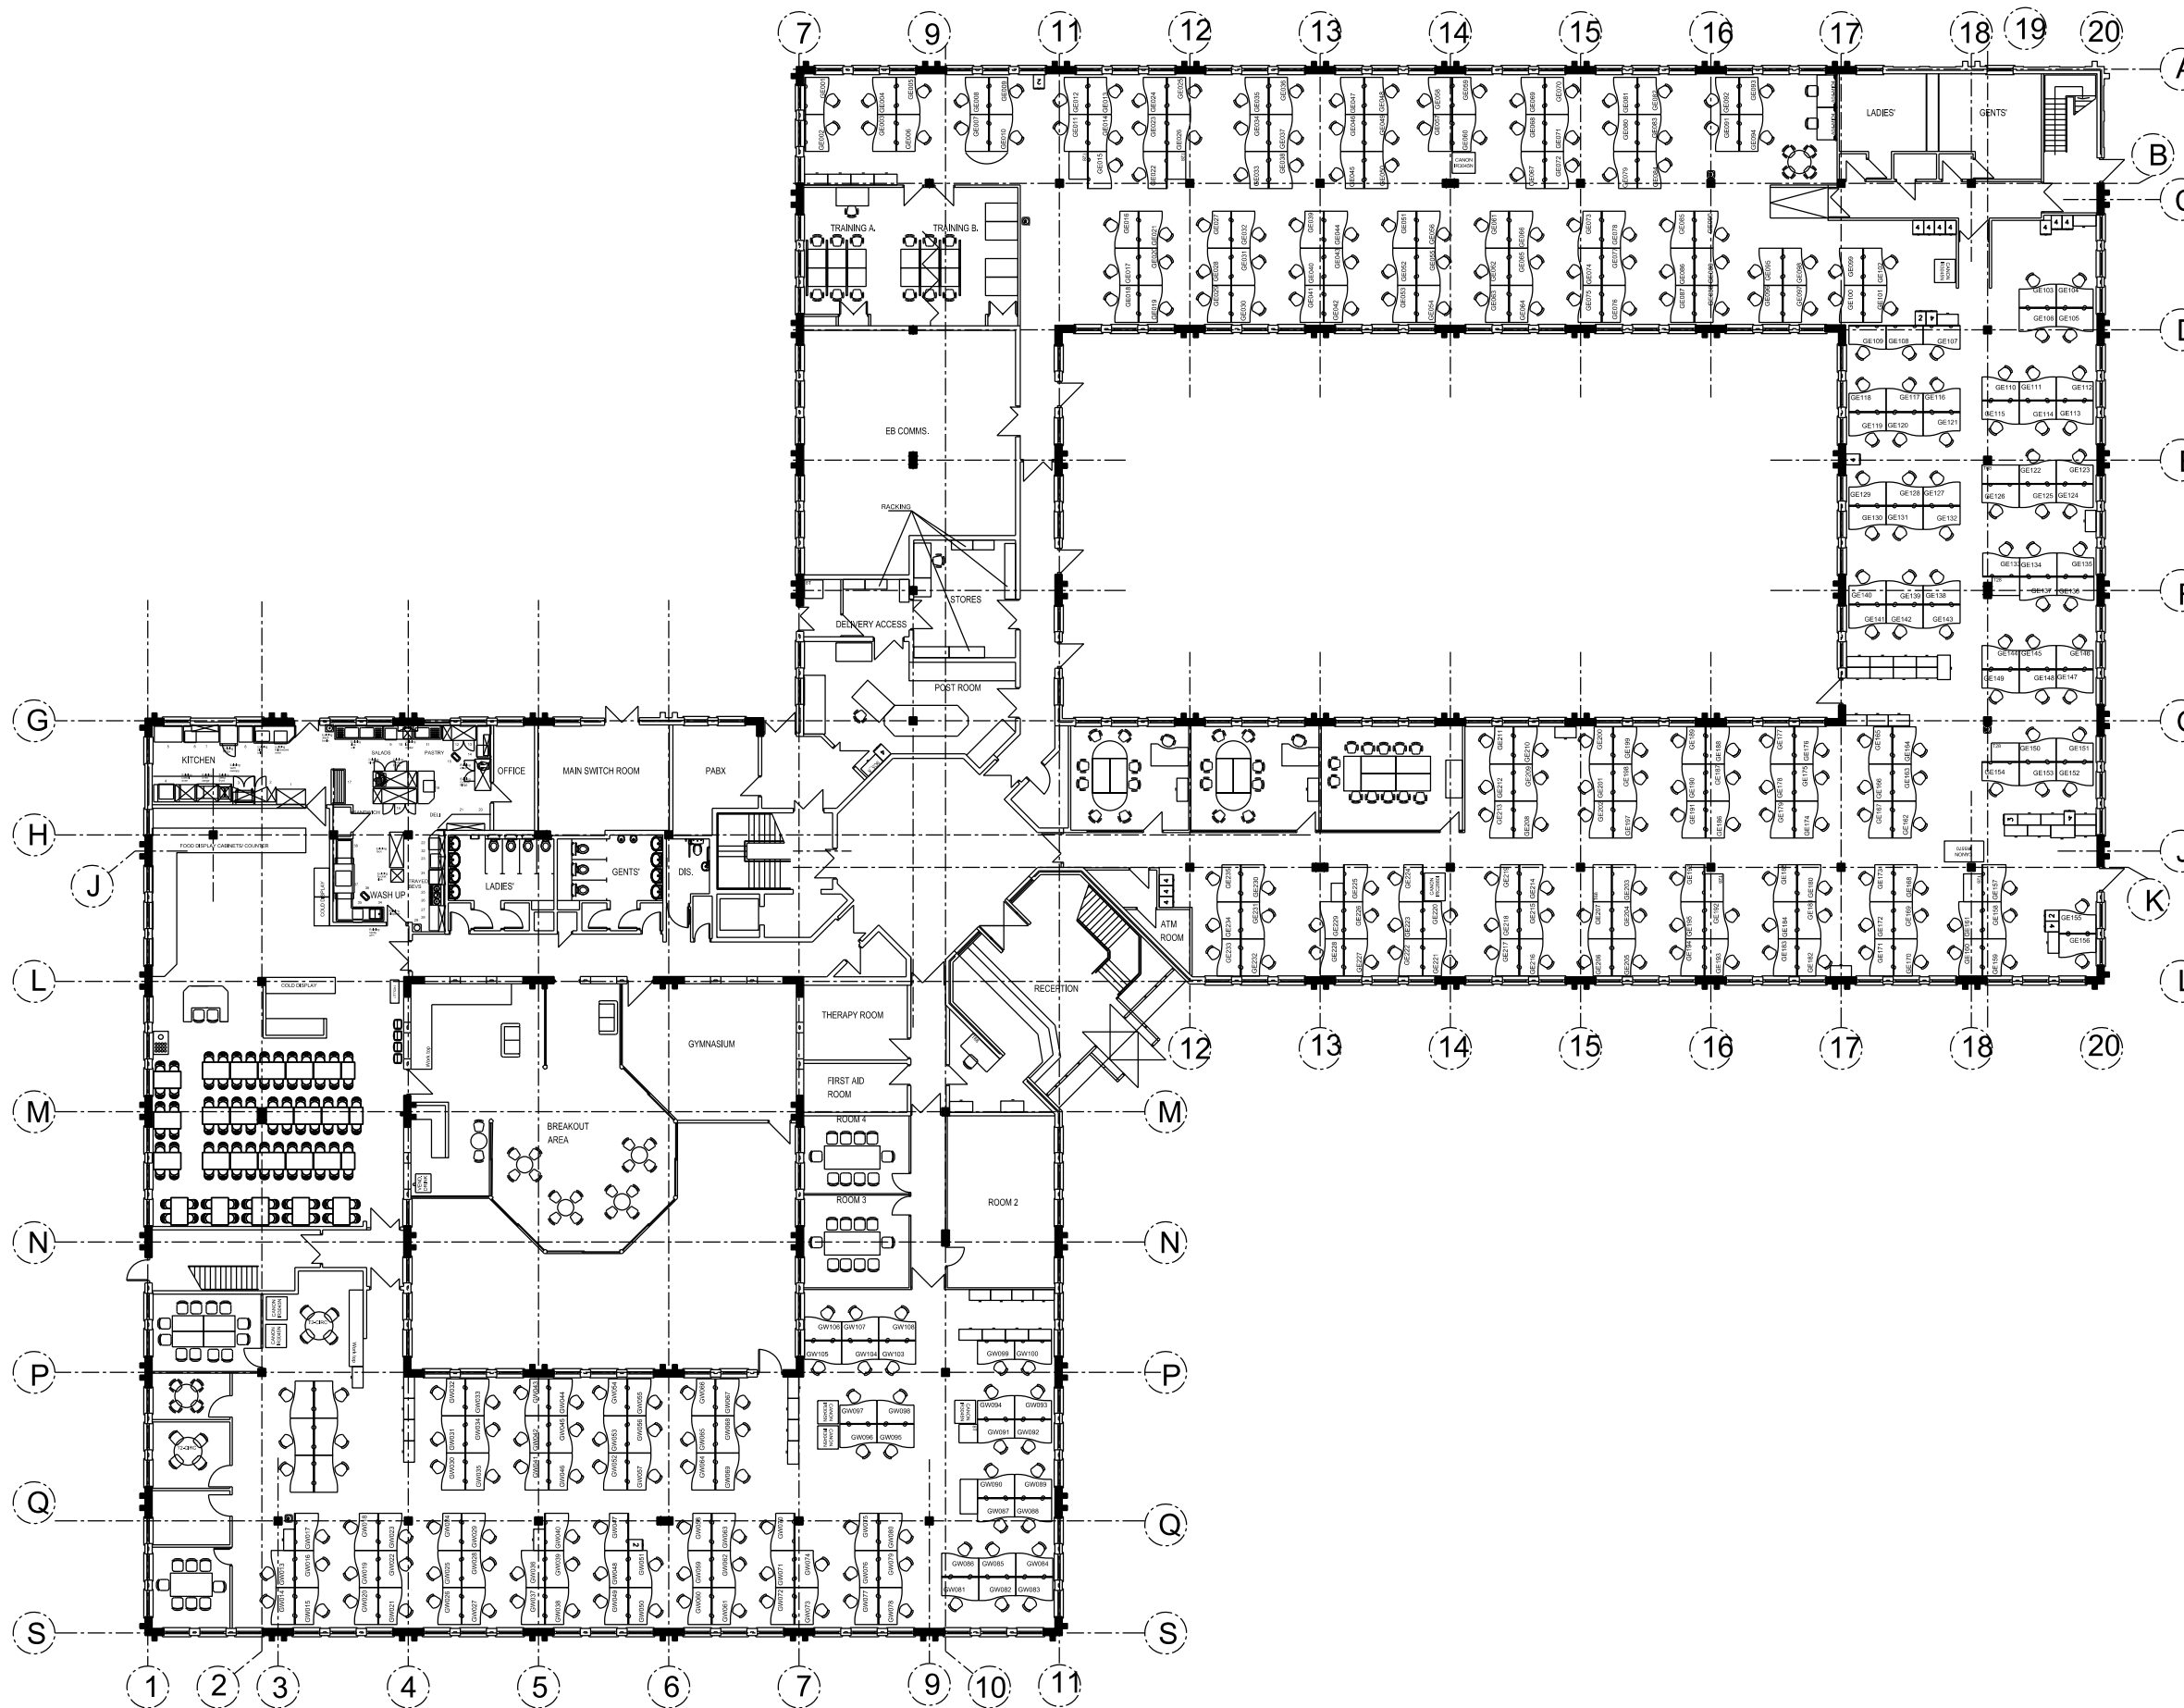

**BARCLAYS**

**SPACE PLANNING**

**14167\_00\_1020**

GROUND FLOOR  
OCTAGON HOUSE  
GADBROOK PARK, CHESHIRE

scale (a3): N.T.S. drawn by: AD  
revision number: date: 09.06.14

client approval

Do Not Scale, All Dimensions To Be Confirmed On site.